



NOTES

1. DIMENSION "S" REPRESENTS AN INCREASE (+), OR A DECREASE (-) IN POLE LENGTH, RELATIVE TO THE ELEVATION OF THE EDGE OF PAVEMENT.
2. FIELD VERIFICATIONS SHALL BE REQUIRED FOR ALL SUPPORTS, SEE (\*) ARTICLE 903-3. FABRICATORS SHALL BE AISC CERTIFIED IN CATEGORY 1, SEE (\*) ARTICLE 1072-1. (\*) = N.C.D.O.T. STANDARD SPECIFICATIONS FOR ROADS AND STRUCTURES

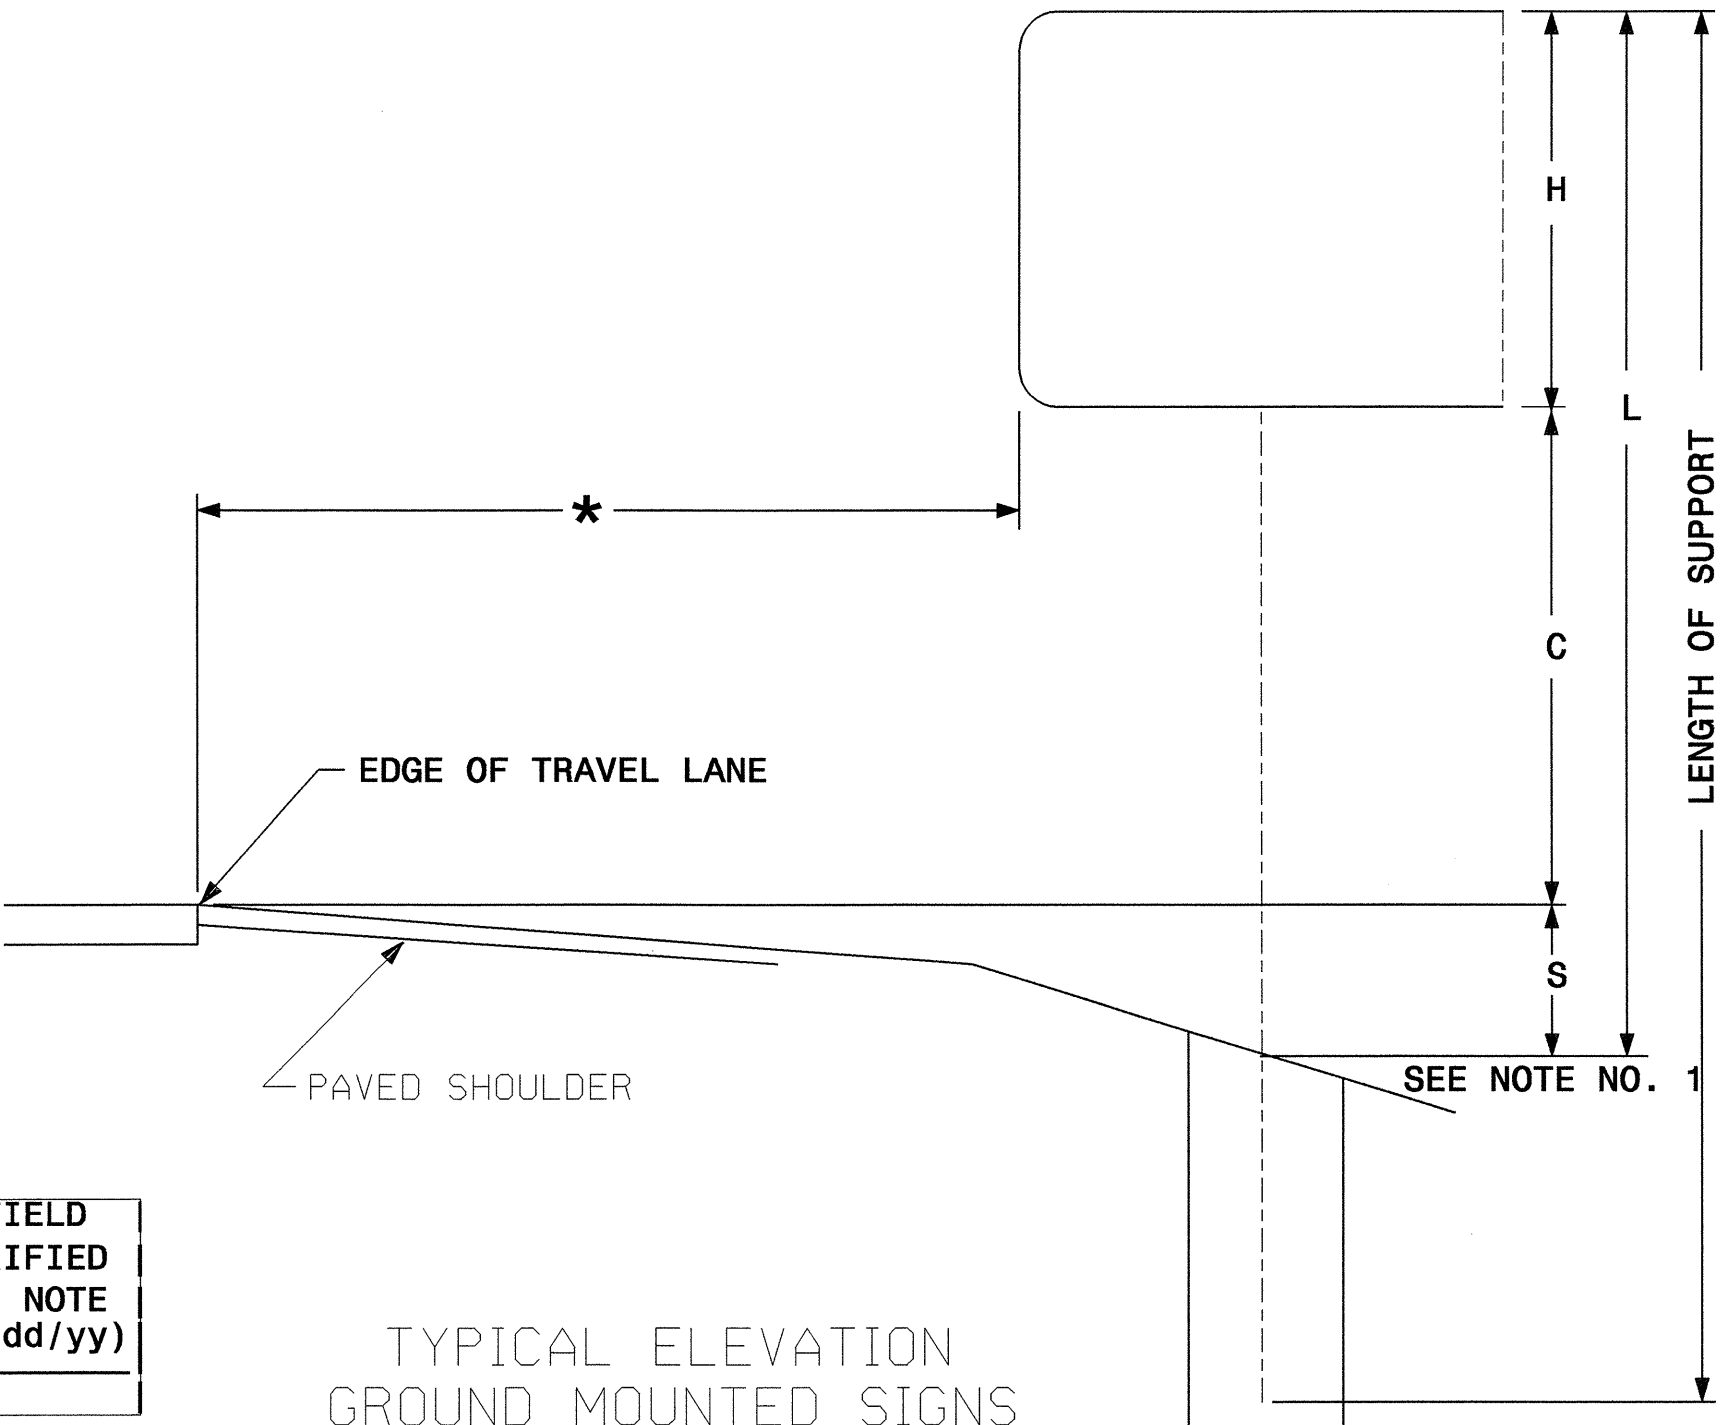

TYPICAL ELEVATION  
GROUND MOUNTED SIGNS

TOTAL  
39.8  
USE: 40

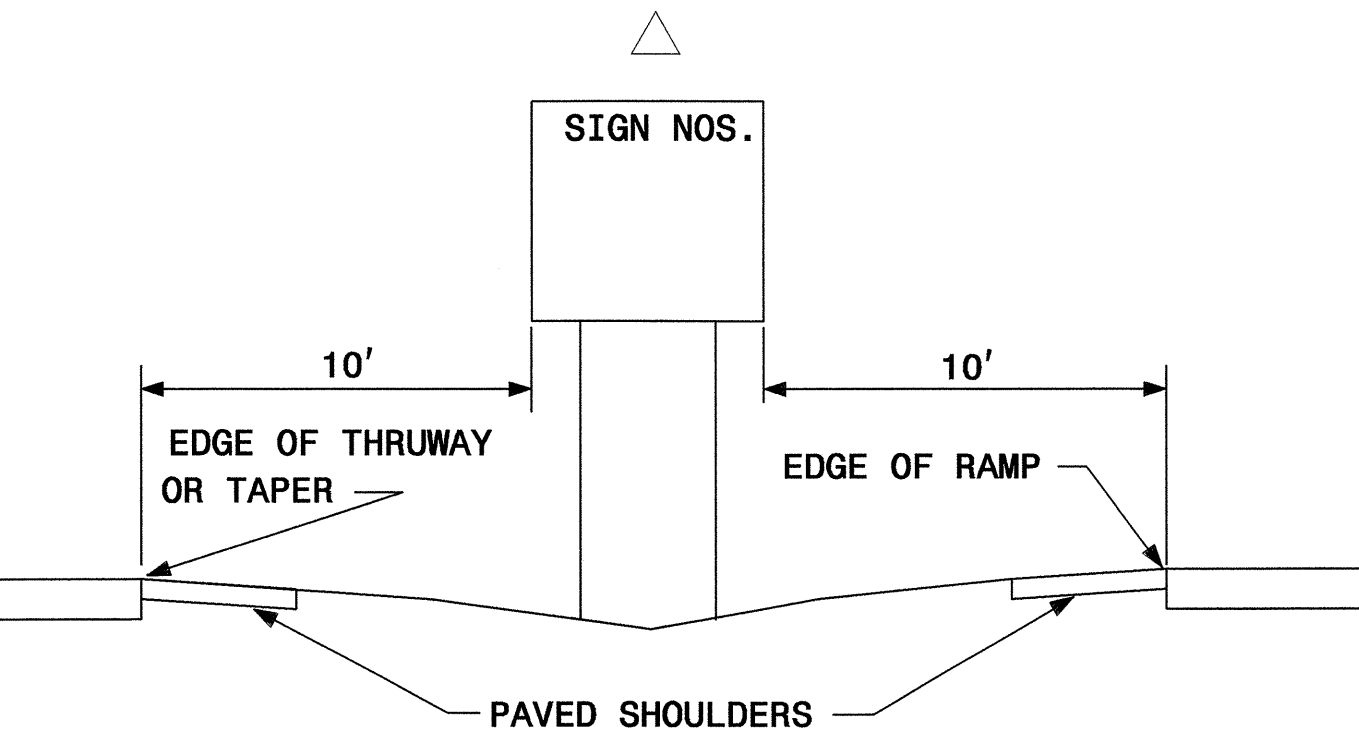


NOTE: THIS DRAWING IS DIMENSIONED  
IN INCHES UNLESS OTHERWISE  
DEPICTED WITHIN THE DRAWING.

SEAL



TYPE "E" SIGNS  
&  
SUPPORT CHART


449 QUANTITY REQ'D 1

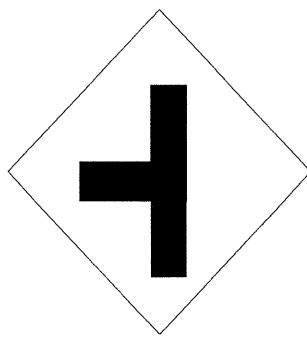

36 X 36  
W2-2

ONE "U" POST PER SIGN

464 QUANTITY REQ'D 2

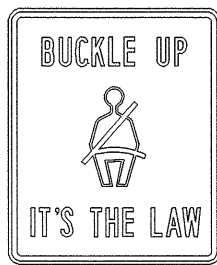

30 X 36  
R16-1

ONE "U" POST PER SIGN

TYPE "A" AND TYPE "B"  
GROUND MOUNTED SIGNS

PROJECT ID:B-3453

SIGN NO.	SIGN TYPE	SIGN SIZE (in.) w x h	ROADWAY STATION	NO. OF SUP.	BEAM SECTION	SUPPORT TYPE BA or S	HORIZ. CLR. (ft.)	EXIT NUMBER	LENGTH (ft)			LEFT SUPPORT (ft)			CENTER SUPPORT (ft)			CENTER SUPPORT (ft)			RIGHT SUPPORT (ft)			TOTAL WOOD SUPP. (L.F.)	FIELD VERIFIED SEE NOTE (mm/dd/yy)
									SNS	HT	MTG	HT	EMB	MENT	S	L	TOTAL LENGTH	S	L	TOTAL LENGTH	S	L	TOTAL LENGTH		
101	B	108 X 54	19+75	2	6X6	S	14.00	NA	4.50	7.00	5.25	2.26	13.75	19.00	N/A	0.00	0.00	N/A	0.00	0.00	4.02	15.50	20.75	39.75	

TOTAL  
39.8

USE: 40